

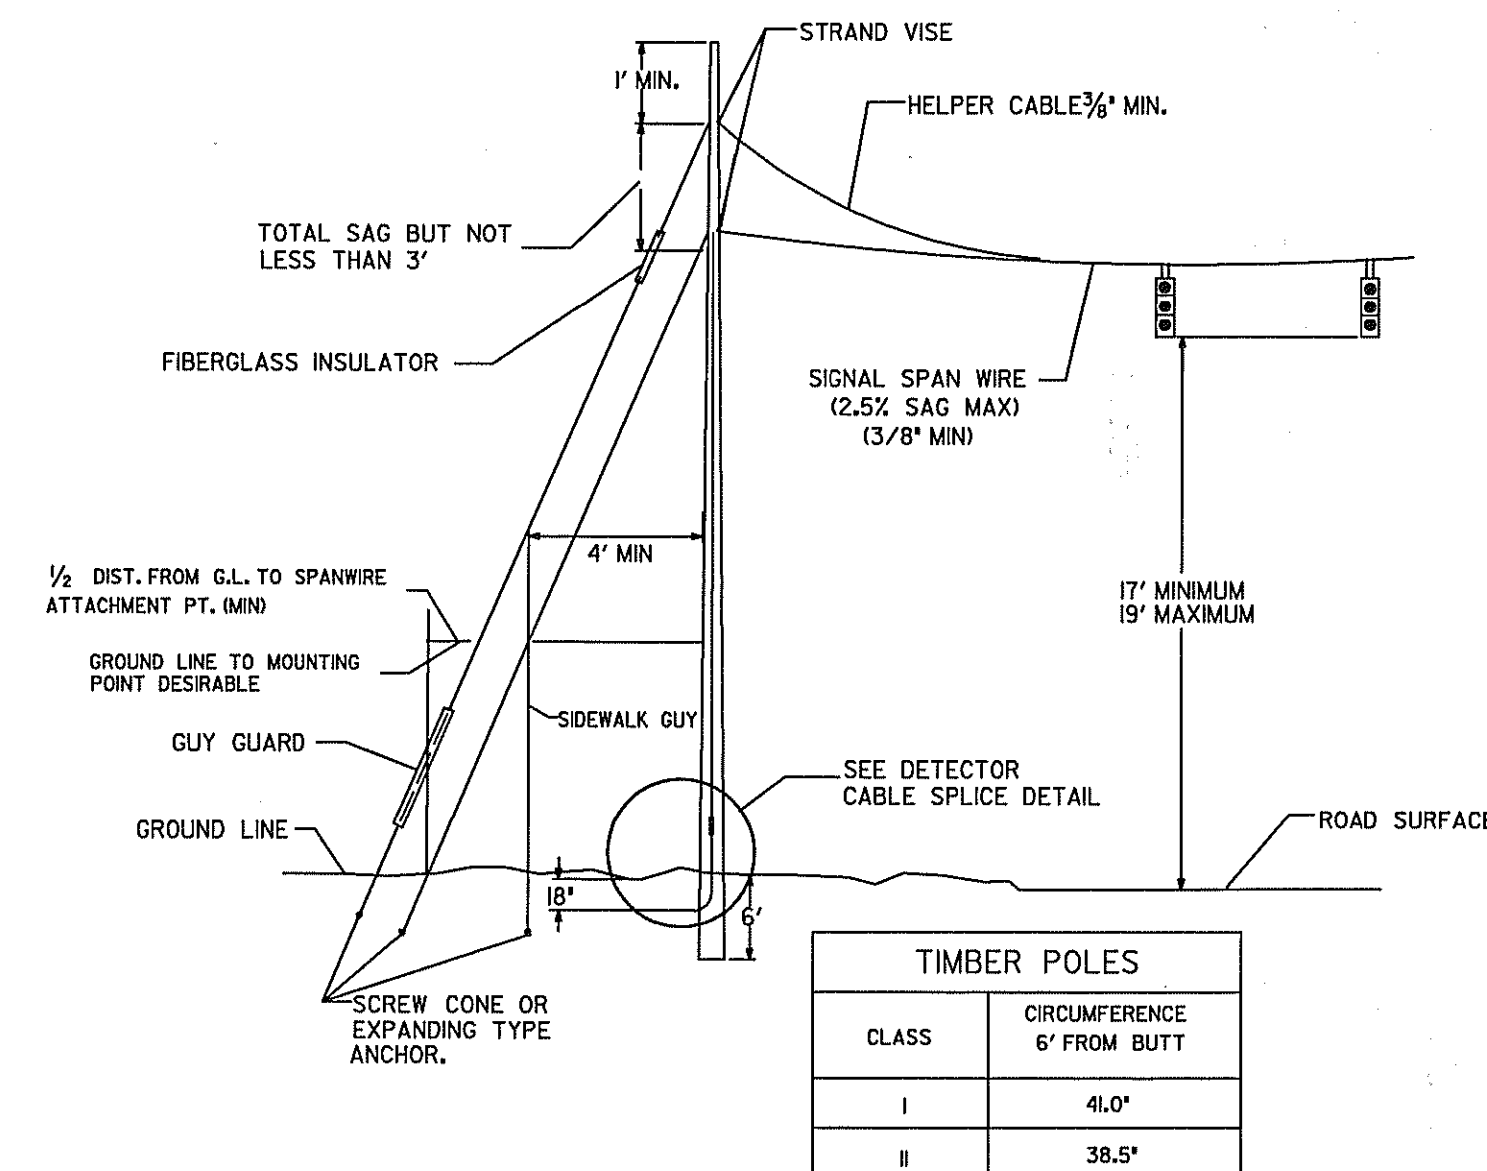
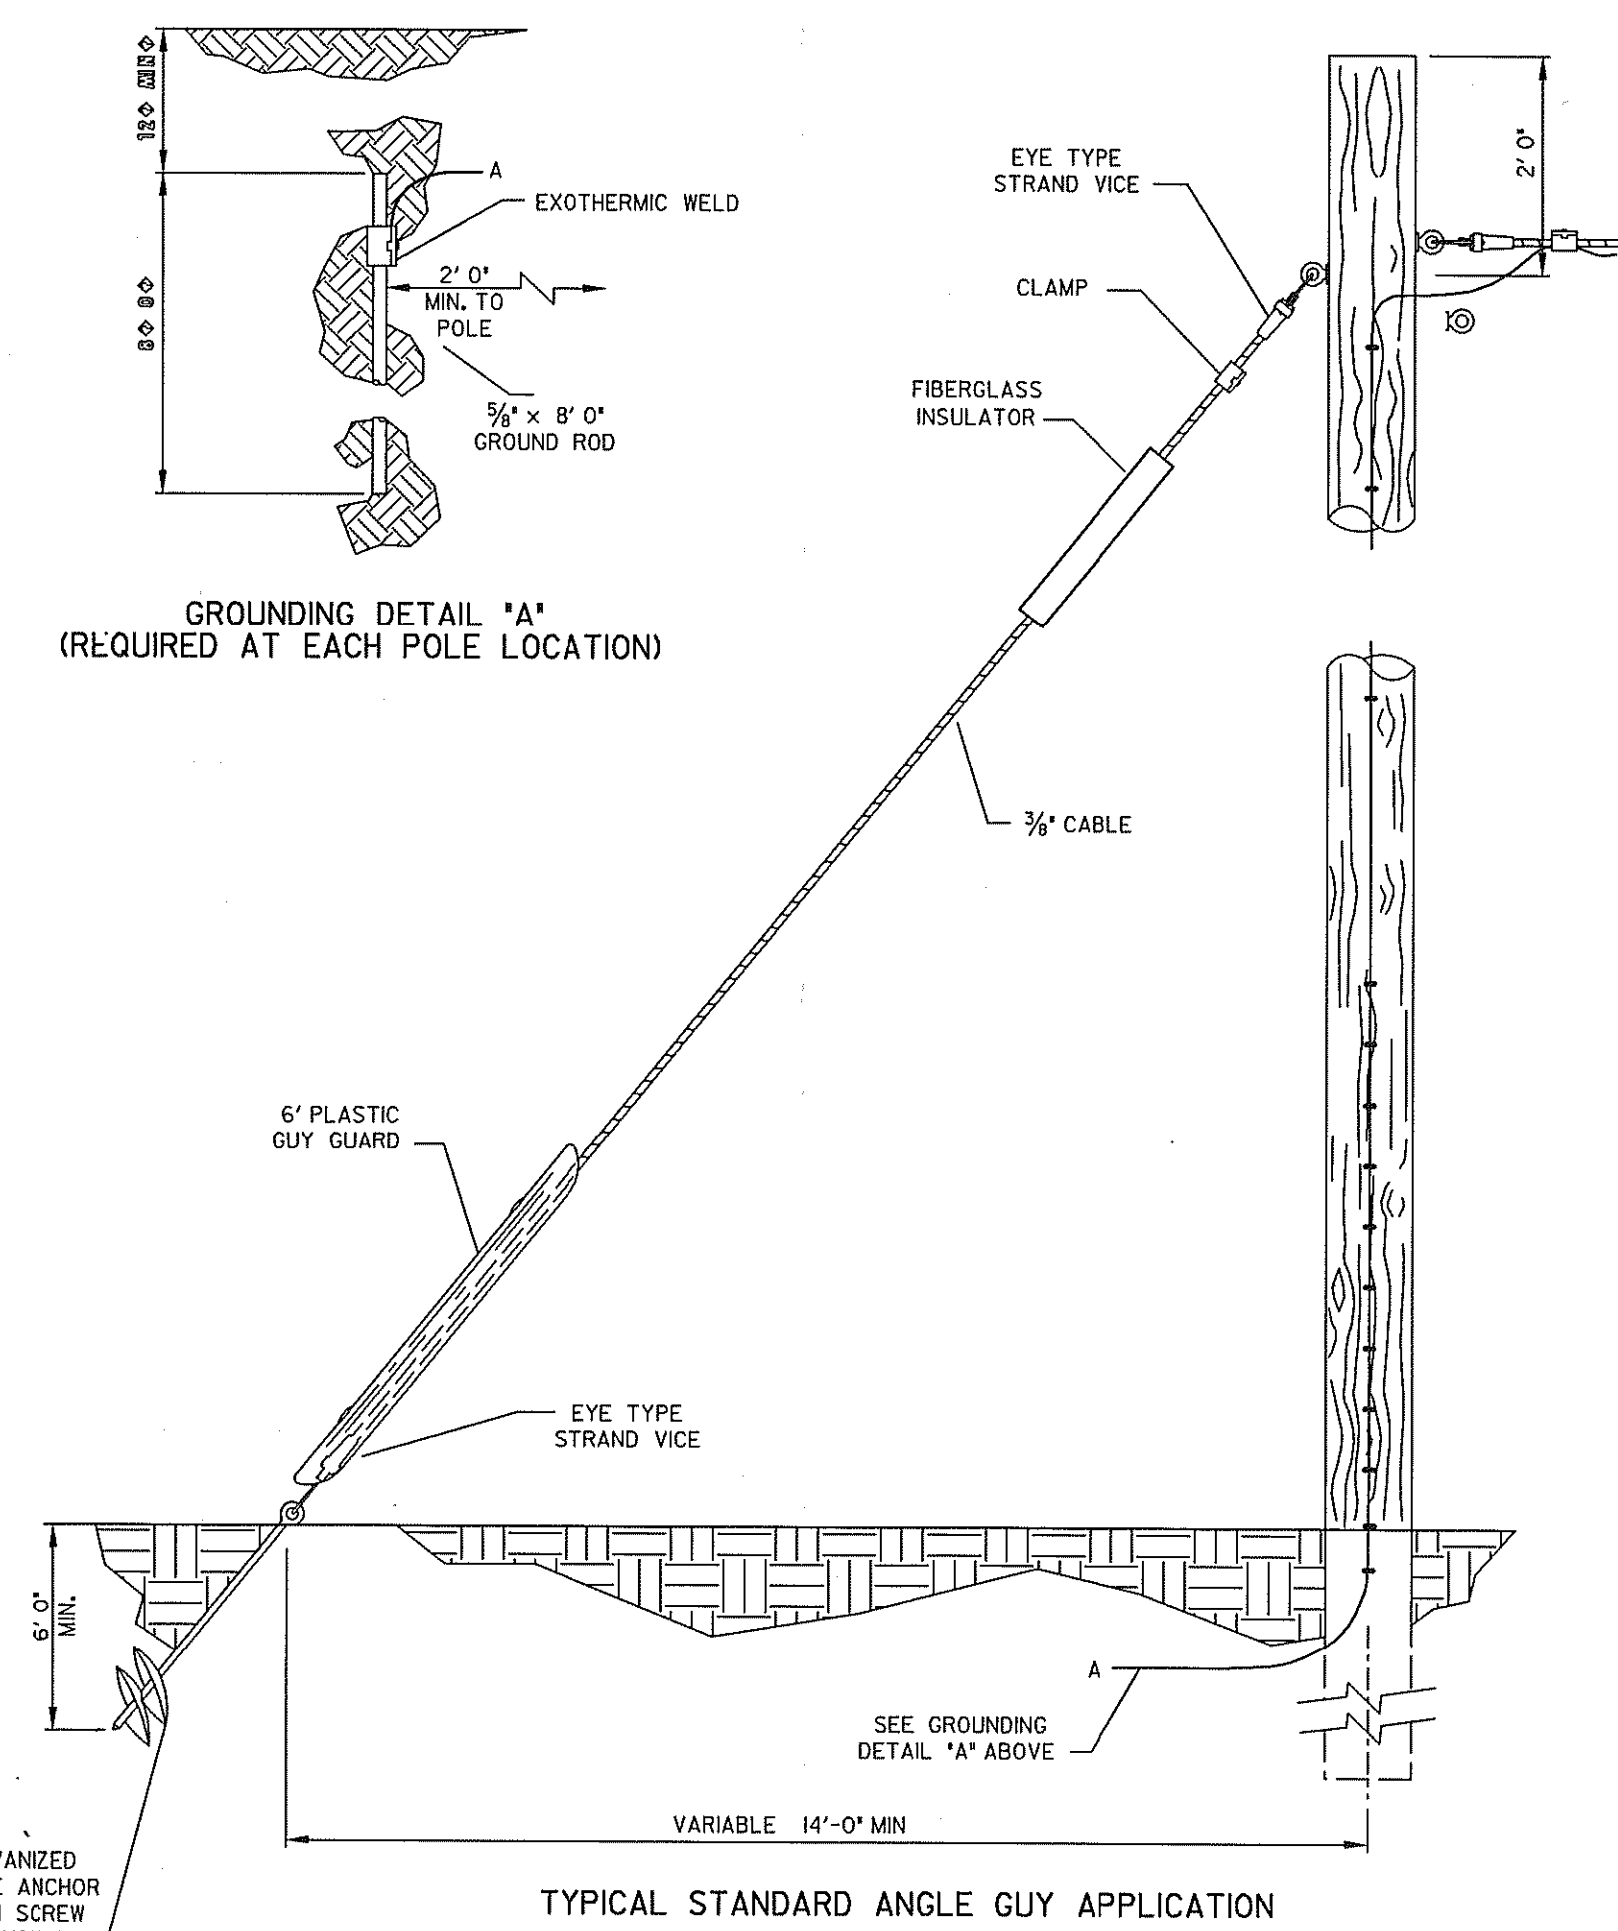
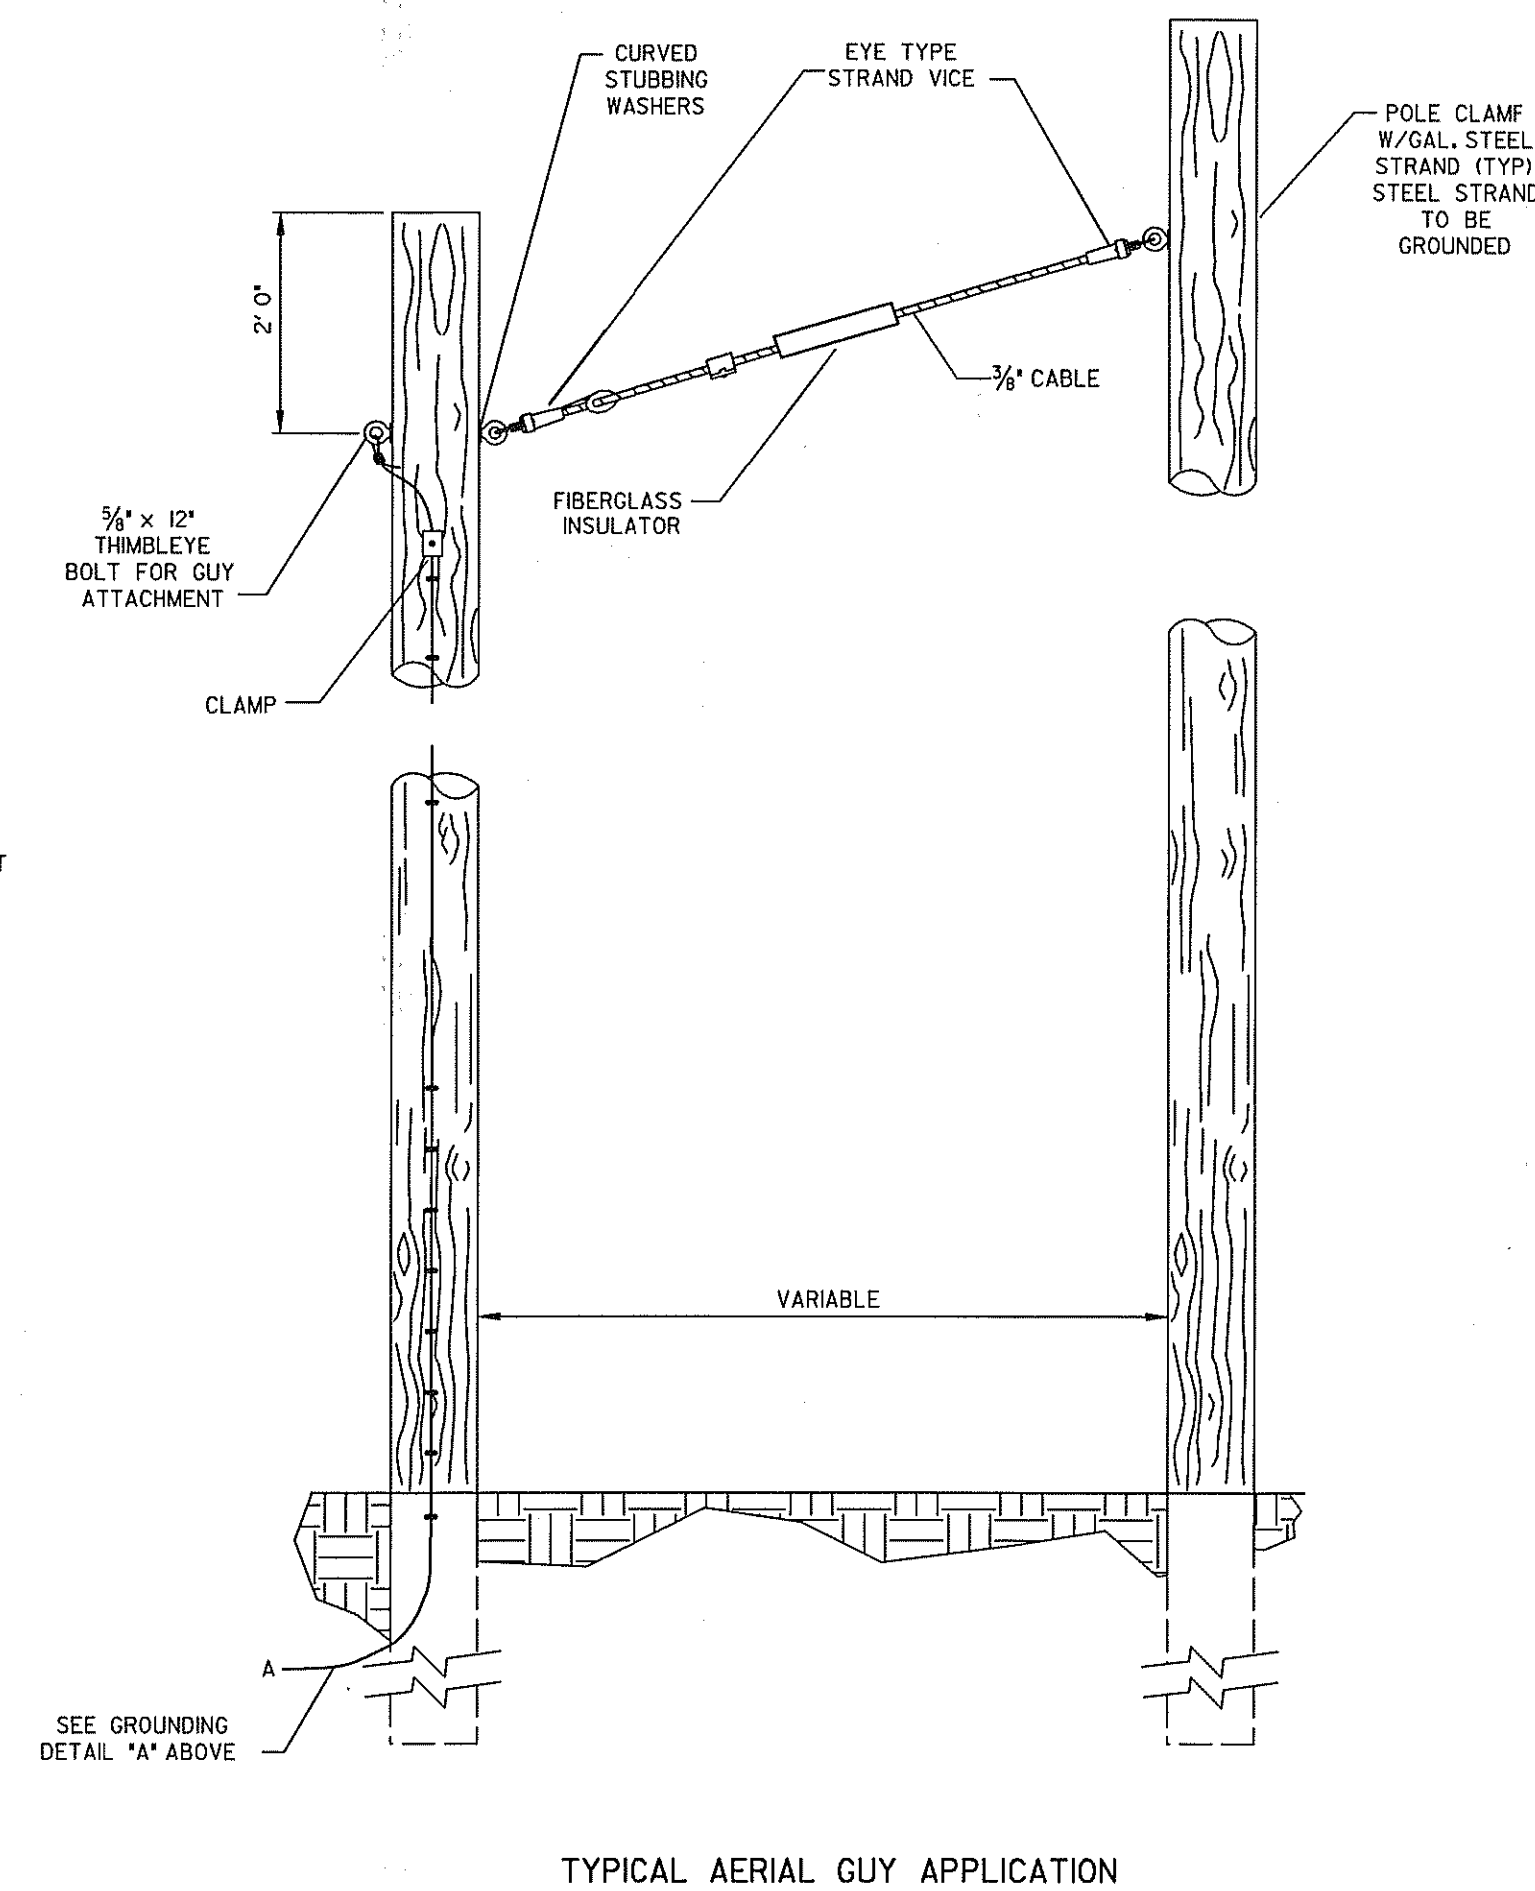
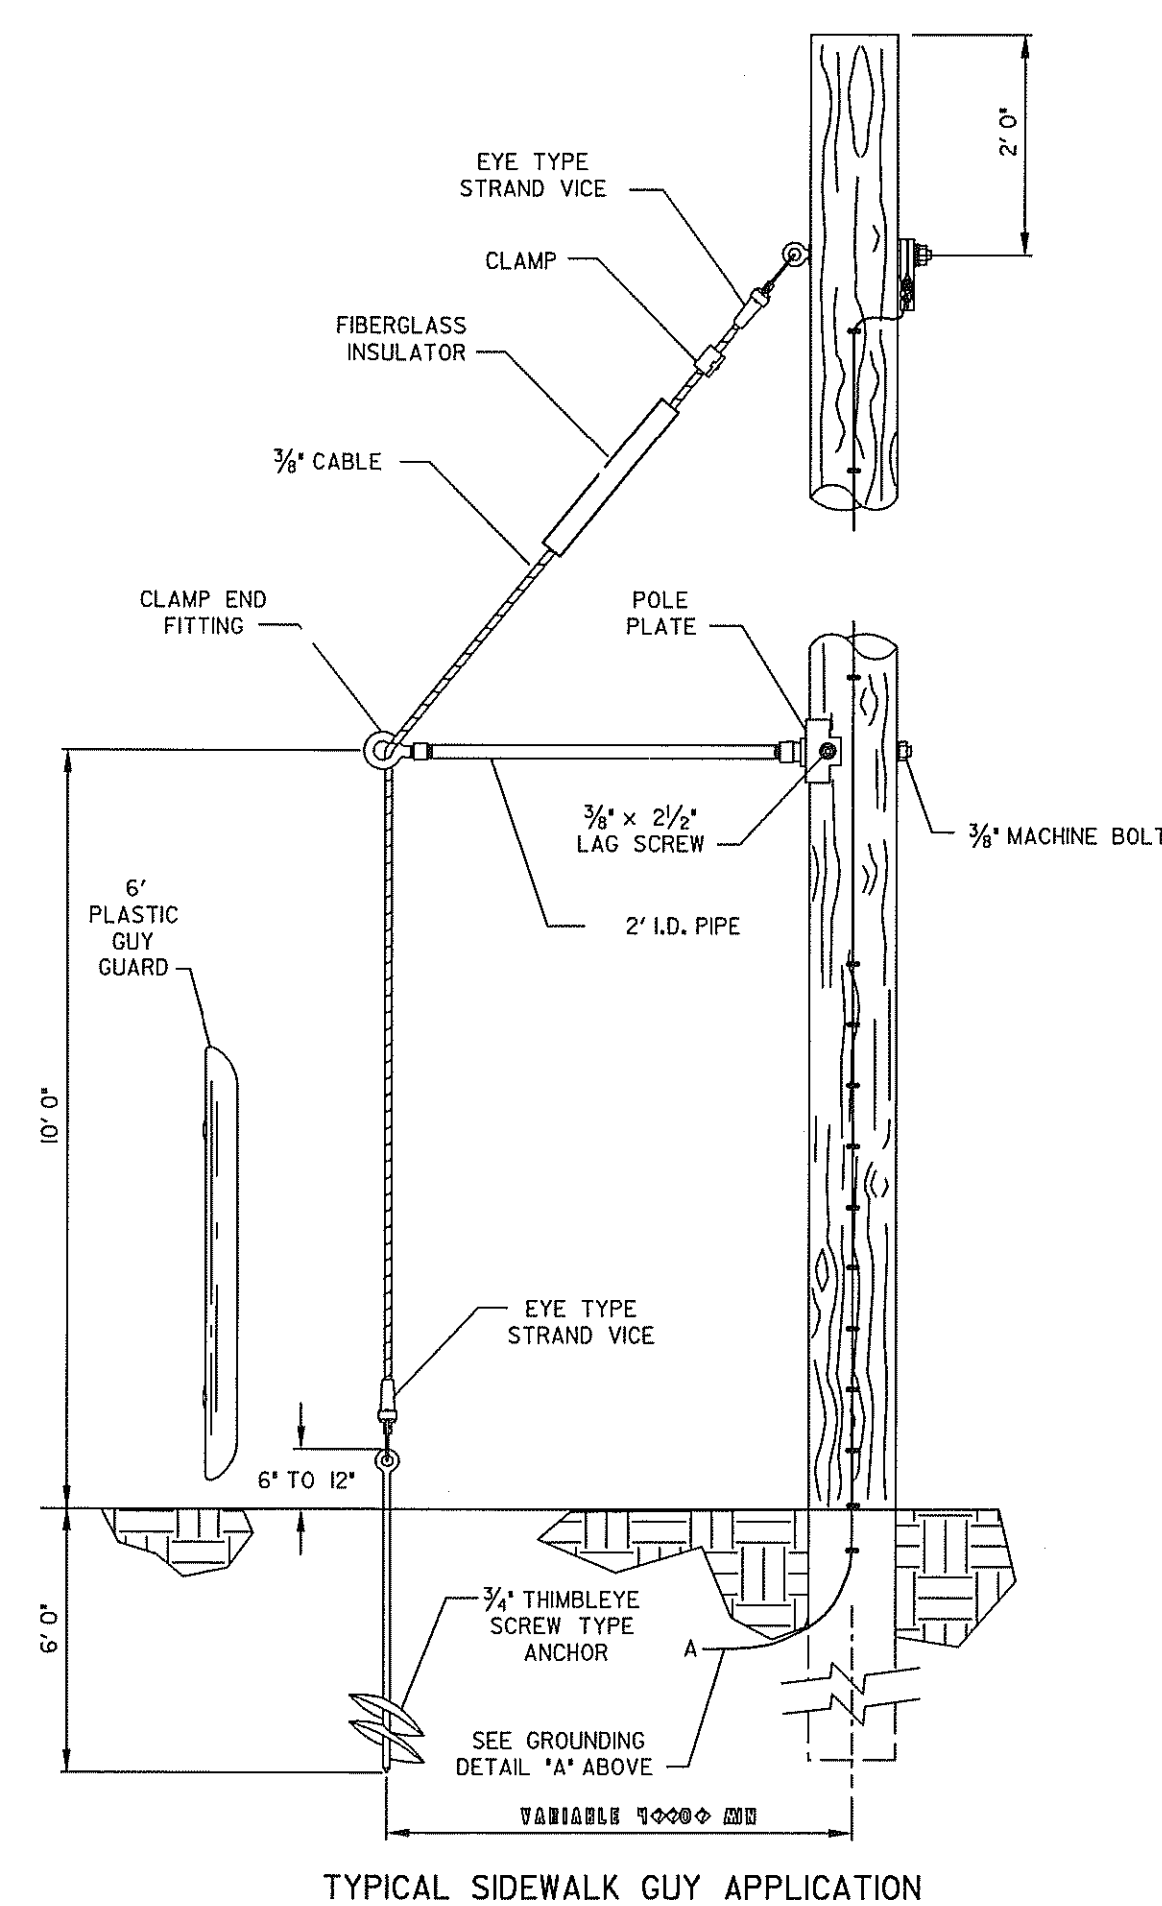
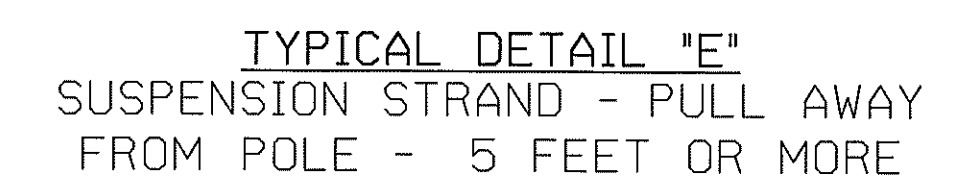
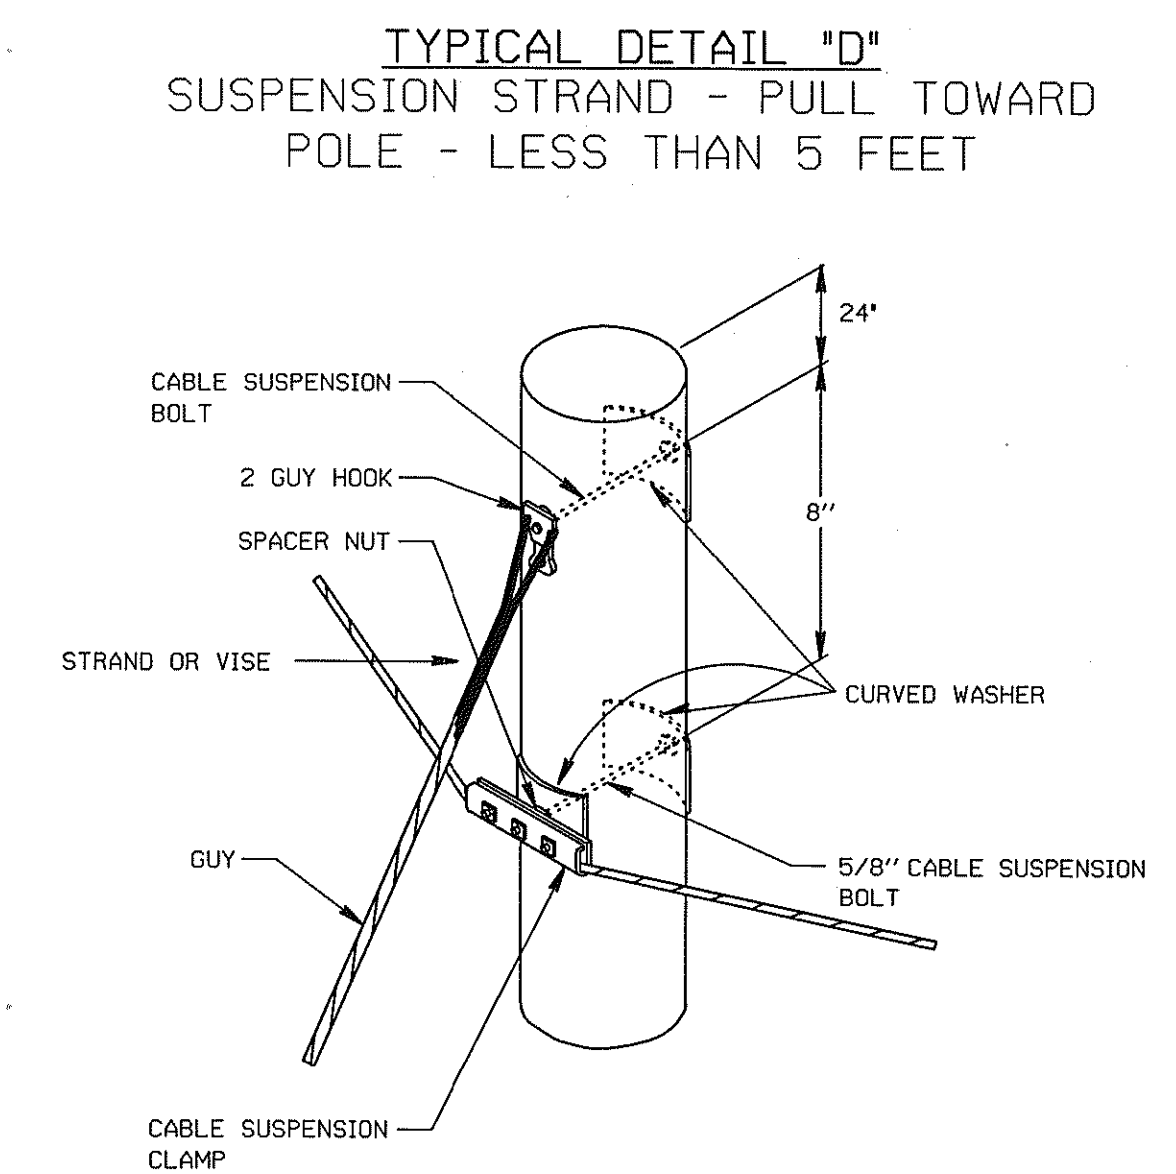


STATE	PROJECT NUMBER	SHEET NO.	TOTAL SHEETS
GA.	STP-1060(7)	25	67

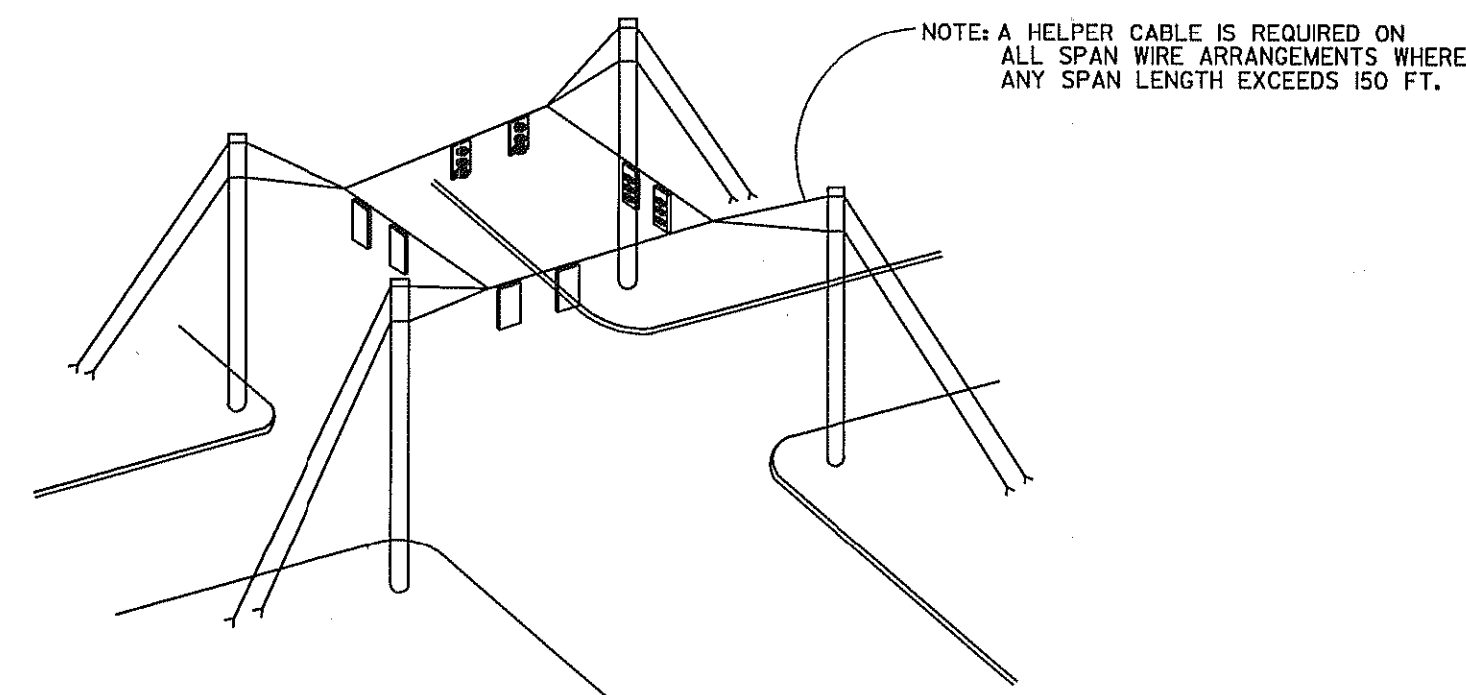

TYP. TIMBER SIGNAL POLE DETAIL

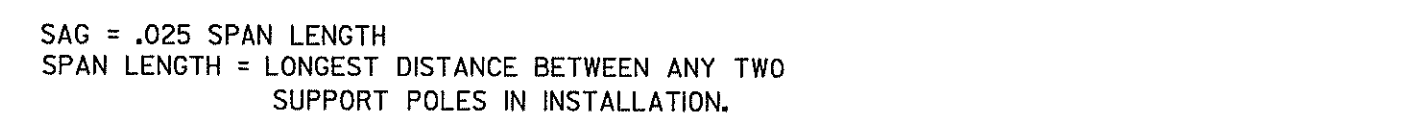

DATE	REVISIONS	GEORGIA DEPARTMENT OF TRANSPORTATION OFFICE OF TRAFFIC OPERATIONS
		STANDARD GUYING DETAILS
		NO SCALE
		DECEMBER 1998